

**Das  
Wundermuseum**



ID	Element type	Equipment	Description	Location*	Notes	Drawn in	Price estimate
<b>Scene:</b>		Pre- show	<b>Notes:</b>	Control equipment for this scene is in the Media room next to the workshop. Only the equipment dedicated for this scene is included here. As such, the main show controller is not included here.			
<b>Document last updated:</b>		1-4-2022					
<b>Document status:</b>		Ready for client approval					
				*from audience perspective			€ 83.696,00
PS0001	Passive Speaker	Evid 6.2	Otto speaker	Above otto animatronic	Hidden in space where otto animatronic descends from	Y	€ 231,00
PS0003	Passive Speaker	QSC E115	Ceiling speaker 1	Hidden in Ceiling trim		Y	€ 726,00
PS0004	Passive Speaker	QSC E115	Ceiling speaker 2	Hidden in Ceiling trim		Y	€ 726,00
PS0005	Passive Speaker	Evid 6.2	Ceiling speaker 3	Hidden in Ceiling trim	Smaller speaker, as they are only used for some spatial sound FX.	Y	€ 231,00
PS0006	Passive Speaker	Evid 6.2	Ceiling speaker 4	Hidden in Ceiling trim		Y	€ 231,00
PS0007	Passive Speaker	Evid 6.2	Behind amethyst	Hidden behind amethyst pedestal		Y	€ 231,00
PS0008	Video Projector	PT-MZ680	Amethyst scrim projector Projection scrim in front of amethyst	Hidden in ceiling, sharp angle down	Needs to be placed strongly off-axis so that any projector spill light ends up on the floor rather than on the back wall.	Y	€ 4.119,00
PS0009	Miscellaneous	HOLOVISION		In front of amethyst	Price is as offered by Gerriet	Y	€ 2.583,00
PS0010	Animated Prop		Otto on Bosun chair animatronic	In ceiling	Electronic servo driven animatronic	Y	€ 50.000,00
PS0011	Video Monitor / Display	VMB-U Series 46"	Curator screen	Next to amethyst scrim, mounted in portrait orientation.	Controlled by video player in main electrical room.	Y	€ 1.108,00
PS0013	Safety		Laser scanner for ESTOP in case of intrusion	Light curtain between stage and audience area	Activates E-stop for preshow	Y	€ 565,00
PS0014	Theatrical Lighting	CS-1000RGB MKIII	Laser beam projector (like laser cube)	In ceiling trim, rear right	For the lightning effect	Y	€ 450,00
PS0015	Animated Prop		Statue falling over	Right side of stage	Pneumatic system	Y	€ 2.000,00
PS0016	Animated Prop		Rolling globe	Right side of stage	Electric motion system	Y	€ 4.000,00
PS0017	Animated Prop		Pedestal for amethyst that falls over	Middle of amethyst area	Pneumatic system	Y	€ 1.000,00
PS0018	Safety	Standard security cam	CCTV camera 1	Ceiling, rear left	Camera looking towards stage and room entrance	Y	€ 500,00
PS0019	Safety	Standard security cam	CCTV camera 1	Ceiling, front right	Camera looking towards audience and room exit	Y	€ 500,00
PS0020	Safety	Safety PA speaker	Safety PA speaker	Ceiling, center room		Y	€ 200,00
PS0021	Theatrical Lighting	COLORdash Par-Quad 18	Floodlight 1	In ceiling trim		Y	€ 550,00
PS0022	Theatrical Lighting	COLORdash Par-Quad 18	Floodlight 2	In ceiling trim		Y	€ 550,00
PS0023	Theatrical Lighting	COLORdash Par-Quad 18	Floodlight 3	In ceiling trim		Y	€ 550,00
PS0024	Theatrical Lighting	OVATION E-160WW	Spotlight for Otto	In ceiling trim		Y	€ 1.200,00
PS0025	Theatrical Lighting	COLORdash PAR H7X	Small amethyst floodlight 1	Behind amethyst bannister		Y	€ 420,00
PS0026	Theatrical Lighting	COLORdash PAR H7X	Small amethyst floodlight 2	Behind amethyst bannister		Y	€ 420,00
PS0027	Theatrical Lighting	OVATION E-160WW	Spotlight for wall ornament	In ceiling trim		Y	€ 1.200,00
PS0028	Theatrical Lighting	OVATION E-160WW	Spotlight for statue 1	In ceiling trim		Y	€ 1.200,00


PS0029	Theatrical Lighting	OVATION E-160WW	Spotlight for statue 2	In ceiling trim		Y	€ 1.200,00
PS0030	Theatrical Lighting		Movinghead / scanner for rolling-globe	In ceiling trim	Scrapped for budget reasons	N	
PS0031	Show Control	Laserworld ShowNET	Laser controller	On same truss as laser	Needs a network line.	Y	€ 250,00
PS0032	Video Projector	ET-ELT23	Projector long throw lens	On projector		n/a	€ 1.180,00
PS0033	Amplifier (Rack)	CX-Q 4K8	8 channel amp	Main systems room	Has two spare channels that can be used for the technology scene.	n/a	€ 5.500,00
PS0034	Audio / Video Systems	SDI 3G to HDMI	SDI to HDMI converter for curator screen				€ 75,00

Equipment placement overview Das Wundermuseum



Layout:	Preshow
Date:	2-4-2023
Status:	Ready for client approval

Only for general reference. Not to scale.

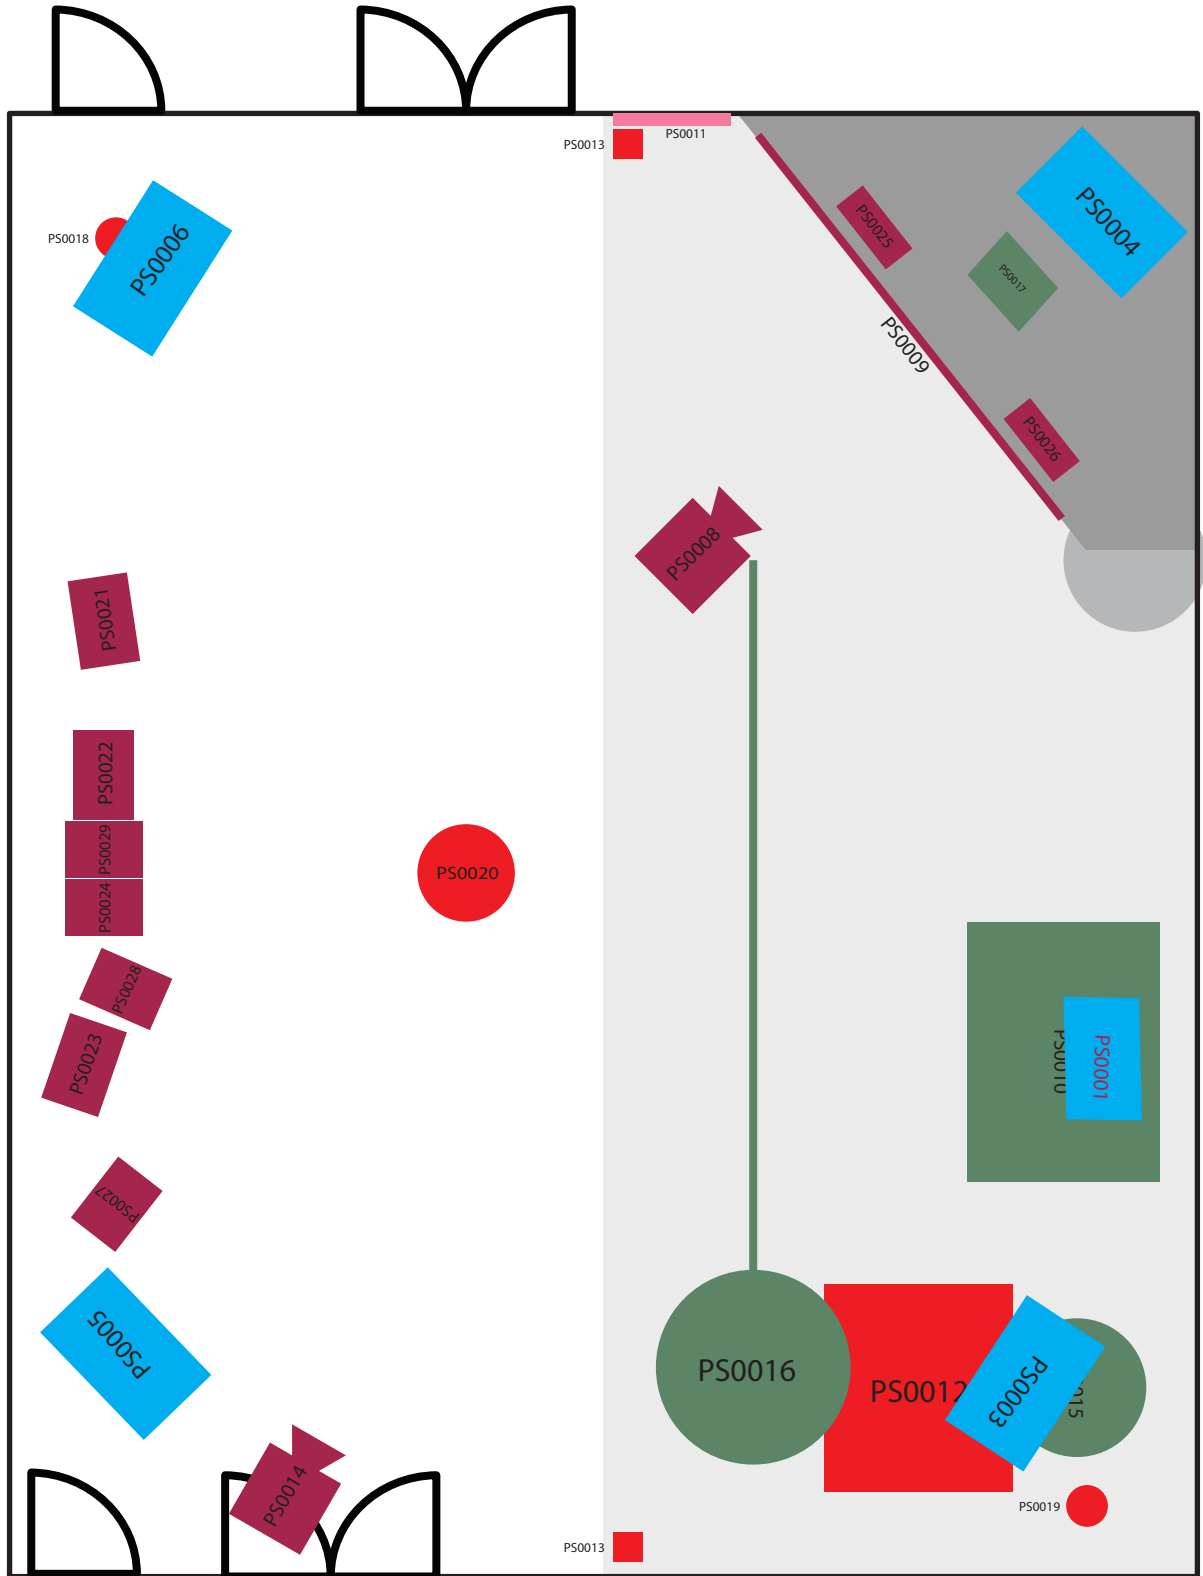


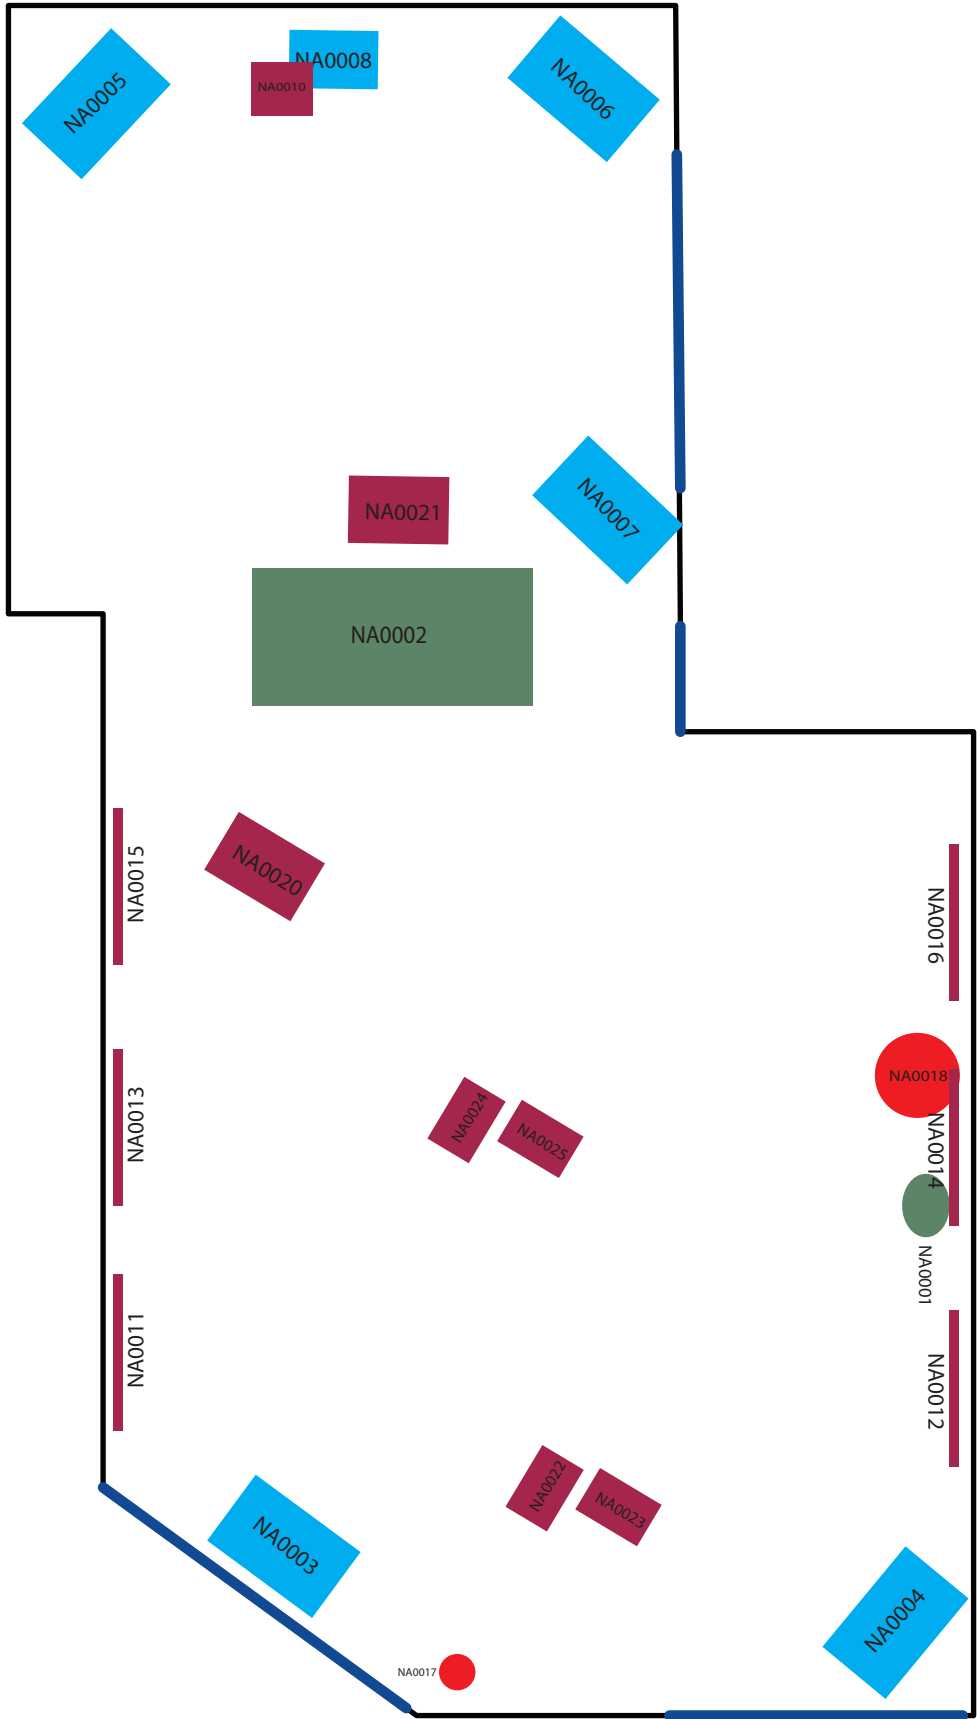
**Das  
Wundermuseum**



ID	Element type	Equipment	Description	Location	Notes	Drawn in	Price estimate	
<b>Scene:</b> Nature <b>Notes:</b> Control equipment for this scene is in the Media room next to the workshop. Only the equipment dedicated for this scene is included here. As such, the main show controller is not included here.							€ 26.162,00	
<b>Document last updated:</b> 2-4-2023								
<b>Document status:</b> Ready for client approval								
NA0001	Special Effects	DISTRO 5500	Scent machine	Halway through scene		Y	€ 300,00	
NA0002	Animated Prop		Tatzelwurm	Over archway	Cam disc driven animatronic. Motions are simple and continuous	Y	€ 4.000,00	
NA0003	Active Speaker	QSC E110	Spatial audio speaker 1	Rear left	Near ceiling Didn't go for the small speaker due to limited bass response.	y	€ 412,00	
NA0004	Active Speaker	QSC E110	Spatial audio speaker 2	Rear right		y	€ 412,00	
NA0005	Active Speaker	QSC E110	Spatial audio speaker 3	Front left		y	€ 412,00	
NA0006	Active Speaker	QSC E110	Spatial audio speaker 4	Front right		y	€ 412,00	
NA0007	Active Speaker	QSC E110	Tatzelwurm speaker	Near tatzelwurm		Y	€ 412,00	
NA0008	Active Speaker	Evid 6.2	Amethyst speaker	Behind tree roots		Y	€ 231,00	
NA0009	Amplifier (Rack)	CX-Q 4K8	8 channel amp	Main systems room	Has two spare channels that can be used for other scenes.	N	€ 5.500,00	
NA0010	Theatrical Lighting	COLORdash PAR H7X	Amethyst light	Behind tree roots		Y	€ 420,00	
NA0011	Theatrical Lighting	COLORDASH BATTEN QU	Ceiling light 1a	Pointing up at the ceiling to emulate a sky light.		Y	€ 484,00	
NA0012	Theatrical Lighting	COLORDASH BATTEN QU	Ceiling light 1b			Y	€ 484,00	
NA0013	Theatrical Lighting	COLORDASH BATTEN QU	Ceiling light 2a			Y	€ 484,00	
NA0014	Theatrical Lighting	COLORDASH BATTEN QU	Ceiling light 2b			Y	€ 484,00	
NA0015	Theatrical Lighting	COLORDASH BATTEN QU	Ceiling light 3a			Y	€ 484,00	
NA0016	Theatrical Lighting	COLORDASH BATTEN QU	Ceiling light 3b			Y	€ 484,00	
NA0017	Safety	Standard security cam	CCTV camera 1		Rear right, ceiling, facing exit of room		Y	€ 500,00
NA0018	Safety	Safety PA speaker	Safety PA speaker 1		Center right, ceiling		Y	€ 200,00
NA0019	Amplifier (Rack)	CX-Q 4K8	Main amp	Main electronics room	Has two spare channels that can be used for the music scene.	N	€ 5.500,00	
NA0020	Theatrical Lighting	Ovation F-915FC	Tatzelwurm light	ceiling in front of Tatzelwurm, hidden behind foliage		Y	€ 1.757,00	
NA0021	Theatrical Lighting	COLORdash Par-Quad 18	Behind archway floodlight	Ceiling, behind Tatzelwurm, aimed at space behind archway	Needs to be not too bright, must not conflict with amethyst light.	Y	€ 550,00	
NA0022	Theatrical Lighting	Ovation F-55FC	Tree accent lights with barn doors	Behind tree branches, center truss	Trees will have small bits of reflective material in them that the light of these fixtures will bounce off of.	Y	€ 560,00	
NA0023	Theatrical Lighting	Ovation F-55FC	Tree accent lights with barn doors	on ceiling. Halfway in scene.		Y	€ 560,00	
NA0024	Theatrical Lighting	Ovation F-55FC	Tree accent lights with barn doors	Behind tree branches, center truss		Y	€ 560,00	
NA0025	Theatrical Lighting	Ovation F-55FC	Tree accent lights with barn doors	on ceiling. Halfway in scene.		Y	€ 560,00	

Equipment placement overview Das Wundermuseum

	Layout:	Nature exhibit	Only for general reference. Not to scale.
	Date:	2-4-2023	
	Status:	Ready for client approval	



**Das  
Wundermuseum**




<b>Scene:</b>	Art Gallery	<b>Notes:</b>	Control equipment for this scene is in the secondary electric room, next to the gallery. Only the equipment dedicated for this scene is included here. As such, the main show controller is not included here.
<b>Document last updated:</b>	2-4-2023		
<b>Document status:</b>	Ready for client approval		


€ 48.222,00

ID	Element type	Equipment	Description	Location	Notes	Drawn in	Price estimate
AG0002	Passive Speaker	Evid 6.2	Ceiling speaker for main corridor	Ceiling of main corridor	White version of this speaker, to blend into the ceiling. To use as main music score for this area + curator voice over each time a vehicle enters a scene		€ 231,00
AG0003	Passive Speaker	QSC E110		Room front left		Y	€ 412,00
AG0004	Passive Speaker	QSC E110		Room front right		Y	€ 412,00
AG0005	Passive Speaker	Evid 6.2		Room rear left, above entryway	To recreate sea sounsa and boat movement. 3D sound effects to create more immersion.	Y	€ 231,00
AG0006	Passive Speaker	Evid 6.2	Surround sound for scene 8A	Room rear right		Y	€ 231,00
AG0007	Passive Speaker	QSC E110		Room front left		Y	€ 412,00
AG0008	Passive Speaker	QSC E110		Room front right		Y	€ 412,00
AG0009	Passive Speaker	Evid 6.2		Room rear left		Y	€ 231,00
AG0010	Passive Speaker	Evid 6.2	Surround sound for scene 8B	Room rear right, above entryway	For immersive environment sounds (wind, birds) and music.	Y	€ 231,00
AG0011	Passive Speaker	QSC E110		Room front left		Y	€ 412,00
AG0012	Passive Speaker	QSC E110		Room front right		Y	€ 412,00
AG0013	Passive Speaker	Evid 6.2		Room rear left, above entryway		Y	€ 231,00
AG0014	Passive Speaker	Evid 6.2	Surround sound for scene 8C	Room rear right	For immersive environmental rain sounds and music.	Y	€ 231,00
AG0015	Passive Speaker	QSC E110		Room front left		Y	€ 412,00
AG0016	Passive Speaker	QSC E110		Room front right		Y	€ 412,00
AG0017	Passive Speaker	Evid 6.2		Room rear left		Y	€ 231,00
AG0018	Passive Speaker	Evid 6.2	Surround sound for scene 8D	Room rear right, above entryway	For immersive environment sounds (wind, birds, agricultural machinery) and music.	Y	€ 231,00
AG0020	Safety	Standard security cam	CCTV camera 1	Ceiling scene 8A		Y	€ 500,00
AG0021	Camera	Standard security cam	CCTV camera 2	Ceiling scene 8B		Y	€ 500,00
AG0022	Camera	Standard security cam	CCTV camera 3	Ceiling scene 8C		Y	€ 500,00
AG0023	Camera	Standard security cam	CCTV camera 4	Ceiling scene 8D		Y	€ 500,00
AG0024	Camera	Standard security cam	CCTV camera 5	Ceiling scene 8D		Y	€ 500,00
AG0025	Amplifier (Rack)	CX-Q 4K8	Amp for 8A and 8B			N	€ 5.500,00
AG0026	Amplifier (Rack)	CX-Q 4K8	Amp for 8C and 8D	Secondary electrical room		N	€ 5.500,00
AG0028	Safety	Safety PA speaker	Safety PA speaker	Ceiling scene 8A		Y	€ 200,00
AG0029	Safety	Safety PA speaker	Safety PA speaker	Ceiling scene 8B		Y	€ 200,00
AG0030	Safety	Safety PA speaker	Safety PA speaker	Ceiling scene 8C		Y	€ 200,00
AG0031	Safety	Safety PA speaker	Safety PA speaker	Ceiling scene 8D		Y	€ 200,00
AG0032	Video Projector	PT-MZ680	For mapping projections to main element in scene 8A	In ceiling, behind vehicle stop position in scene 8A	For mapping and bringing to life boat	Y	€ 4.119,00

AG0033	Video Projector	PT-MZ680	For mapping projections to main element in scene 8B	In ceiling, behind vehicle stop position in scene 8B	For mapping and bringing to life tree	Y	€ 4.119,00
AG0034	Video Projector	PT-MZ680	For mapping projections to main element in scene 8C	In ceiling, behind vehicle stop position in scene 8C	For mapping and bringing to life storm	Y	€ 4.119,00
AG0035	Video Projector	PT-MZ680	For mapping projections to main element in scene 8D	In ceiling, behind vehicle stop position in scene 8D	For mapping and bringing to life haywagon	Y	€ 4.119,00
AG0036	Special Effects	FX-BLOWER	Wind fans for Scene 8A	In ceiling, in front of vehicle stop position in scene 8A.	To create the effect of a storm at sea during battle. Can be set ridiculously strong if desired.	Y	€ 469,00
AG0037	Special Effects		Fog machine for Scene 8A		Scrapped due to interference with ride system		
AG0038	Special Effects		Water raindrop system for Scene 8C	On top of vehicle stop position of Scene 8C	Near the end of Scene 8C, to drop some water rain on guests. Needs special care and maintenance to prevent fungi or bacteria from developing in the system.	Y	€ 500,00
AG0039	Theatrical Lighting	COLORdash Par-Quad 18	Color wash for room	Rear ceiling truss of scene 8B		Y	€ 550,00
AG0040	Theatrical Lighting	COLORdash Par-Quad 18	Lighting for sea storm	Ceiling truss of scene 8A		Y	€ 550,00
AG0041	Theatrical Lighting	COLORDASH BATTEN QUAD 12 RGBA	Lighting for colorfull sky	Left wall of scene 8C, pointed at ceiling		Y	€ 484,00
AG0042	Theatrical Lighting	COLORDASH BATTEN QUAD 12 RGBA		Right wall of scene 8C, pointed at ceiling		Y	€ 484,00
AG0043	Theatrical Lighting	COLORdash Par-Quad 18	General floodlight for scene	Ceiling truss of scene 8D		Y	€ 550,00
AG0044	Audio / Video Systems	SDI 3G to HDMI	Converter for projector 8A - target		Projectors don't accept SDI, hence the converter.	N	€ 75,00
AG0045	Audio / Video Systems	SDI 3G to HDMI	Converter for projector 8B - target			N	€ 75,00
AG0046	Audio / Video Systems	SDI 3G to HDMI	Converter for projector 8C - target			N	€ 75,00
AG0047	Audio / Video Systems	SDI 3G to HDMI	Converter for projector 8D - target			N	€ 75,00
AG0048	Audio / Video Systems	HDMI to SDI 3G	Converter for projector 8A - source			N	€ 75,00
AG0049	Audio / Video Systems	HDMI to SDI 3G	Converter for projector 8B - source		Video playback units only output HDMI. Long HDMI runs are a pain, hence the conversion to and from SDI.	N	€ 75,00
AG0050	Audio / Video Systems	HDMI to SDI 3G	Converter for projector 8D - source			N	€ 75,00
AG0051	Audio / Video Systems	HDMI to SDI 3G	Converter for projector 4 - source			N	€ 75,00
AG0052	Video Rack		Video playback systems	Secondary electrical room	Includes two Weigl Pro VP™ units, with two video playback channels each. Costs are a ballpark estimate.	N	€ 6.000,00
AG0053	Theatrical Lighting	H-55WW (white)	"house" light	Ceiling main gallery hallway, bounced off ceiling.	Use Led/white lightning to create the feeling like there is natural light entering the main corridor. Similar of what it is found in main galleries from big museums	Y	€ 528,00
AG0054	Theatrical Lighting	H-55WW (white)	"house" light	Ceiling main gallery hallway, bounced off ceiling.		Y	€ 528,00
AG0055	Theatrical Lighting	H-55WW (white)	"house" light	Ceiling main gallery hallway, bounced off ceiling.		Y	€ 528,00
AG0056	Special Effects	DISTRO 5500	scent distributor	Front of scene 8A	For gunpowder smell	Y	€ 300,00

Equipment placement overview Das Wundermuseum

	Layout:	Art gallery	Only for general reference. Not to scale.
	Date:	2-4-2023	
	Status:	Ready for client approval	

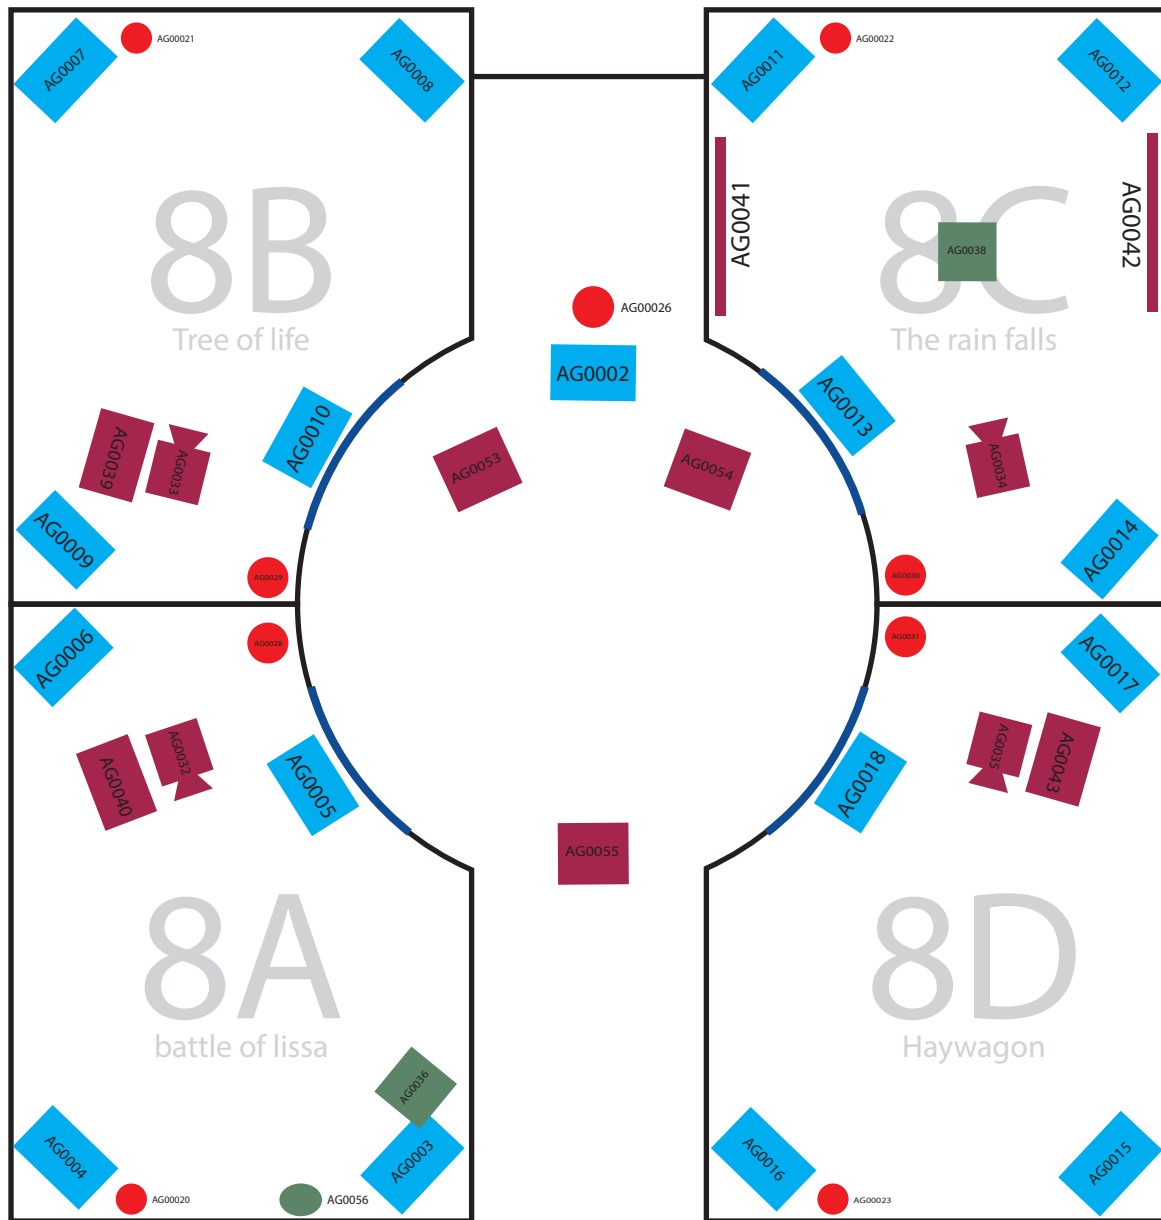



Das  
Wundermuseum



ID	Element type	Equipment	Description	Location	Notes	Drawn in	Price estimate	
<b>Scene:</b>		Science	<b>Notes:</b>		Control equipment for this scene is in the Media room next to the workshop. Only the equipment dedicated for this scene is included here. As such, the main show controller is not included here. Video playback devices and amplifier for this scene are located in the auxiliary equipment cabinet between the science scene and the finale scene.			
<b>Document last updated:</b>		1-4-2024						
<b>Document status:</b>		Ready for client approval						
							€ 32.213,00	
SC0001	Video Projector	PT-MZ680	Projection wall, projector 1	Ceiling mounted, disguised as scienc-y equipment.	The "windows" into the experiment room (which are the projection screens) have window frames between them so the projections do not have to be blended together. They have natural borders between them.	Y	€ 4.119,00	
SC0002	Video Projector	PT-MZ680	Projection wall, projector 2	Ceiling mounted, disguised as scienc-y equipment.		Y	€ 4.119,00	
SC0003	Video Projector	PT-MZ680	Projection wall, projector 3	Ceiling mounted, disguised as scienc-y equipment.		Y	€ 4.119,00	
SC0004	Video Rack		Rack for controlling projectors and hallway speakers	In the empty space between science exhibit and myths and legens finale	Placed here so that short SDI cable runs can be used instead of having to run video over IP. Proximity also makes troubleshooting easier. Includes two Weigl Pro VP™ units, with two video playback channels each. Costs are a ballpark estimate.	Y	€ 6.000,00	
SC0005	Animated Prop		Scientist pulling lever	On stage	Pneumatic animatronic	Y	€ 6.000,00	
SC0007	Video Monitor / Display	VMB-U Series 46"	LCD monitor in science decor showing waves and other "experiment metrics"	Behind scientist animatronic	Controlled by one of the two weigl video playback devices for this scene.	Y	€ 1.108,00	
SC0008	Passive Speaker	Evid 6.2	Projection wall speaker 1	Above projection wall	Need to be positioned above the screen to prevent the ride vehicle body from blocking the high frequencies.	Y	€ 231,00	
SC0009	Passive Speaker	Evid 6.2	Projection wall speaker 2	Above projection wall		Y	€ 231,00	
SC0010	Passive Speaker	Evid 6.2	Projection wall speaker 3	Above projection wall		Y	€ 231,00	
SC0011	Passive Speaker	QSC E110	Main scientist speaker	Behind scientist animatronic		Y	€ 412,00	
SC0012	Passive Speaker		Room sound speaker	Hidden in decor	Scrapped, as it could be combined with the main scientist speaker.	✗		
SC0013	Safety	Standard security cam	CCTV camera 1	Camera looking at stage		Y	€ 500,00	
SC0014	Safety	Standard security cam	CCTV camera 2	Camera looking down hallway		Y	€ 500,00	
SC0015	Safety	Safety PA speaker	Safety PA speaker 1	Ceiling		Y	€ 200,00	
SC0016	Safety	Safety PA speaker	Safety PA speaker 2	Ceiling		Y	€ 200,00	
SC0017	Theatrical Lighting	COLORdash Par-Quad 18	Floodlight 1	Ceiling in front of stage		Y	€ 550,00	
SC0018	Theatrical Lighting	COLORdash Par-Quad 18	Floodlight 2	Ceiling in front of stage		Y	€ 550,00	
SC0019	Theatrical Lighting	OVATION E-160WW	Spotlight scientist	Ceiling in front of stage		Y	€ 1.200,00	
SC0020	Theatrical Lighting	COLORDASH ACCENT 3	Spot pointing straight down in hallway	Hallway ceiling	Having the guests pass through beams of light to convey the vehicle movement better.	Y	€ 200,00	
SC0021	Theatrical Lighting	COLORDASH ACCENT 3	Spot pointing straight down in hallway	Hallway ceiling		Y	€ 200,00	
SC0022	Theatrical Lighting	COLORDASH ACCENT 3	Spot pointing straight down in hallway	Hallway ceiling		Y	€ 200,00	
SC0023	Theatrical Lighting	COLORDASH ACCENT 3	Spot pointing straight down in hallway	Hallway ceiling		Y	€ 200,00	
SC0024	Passive Speaker	Evid 6.2	Hallway rear wall speaker 1	Opposite projection screen 1, high up wall		These are used for a more spatial audio effect in the hallway.		€ 231,00
SC0025	Passive Speaker	Evid 6.2	Hallway rear wall speaker 2	Opposite projection screen 2, high up wall				€ 231,00
SC0026	Passive Speaker	Evid 6.2	Hallway rear wall speaker 3	Opposite projection screen 3, high up wall			€ 231,00	


SC0027	Audio / Video Systems	SDI 3G to HDMI	Converter for projector 1 - target			€ 75,00
SC0028	Audio / Video Systems	SDI 3G to HDMI	Converter for projector 2 - target		Projectors don't accept SDI, hence the converter.	€ 75,00
SC0029	Audio / Video Systems	SDI 3G to HDMI	Converter for projector 3 - target			€ 75,00
SC0030	Audio / Video Systems	HDMI to SDI 3G	Converter for projector 1 - source		Video playback units only output HDMI. Long HDMI runs are a pain, hence the conversion to and from SDI.	€ 75,00
SC0031	Audio / Video Systems	HDMI to SDI 3G	Converter for projector 2 - source			€ 75,00
SC0032	Audio / Video Systems	HDMI to SDI 3G	Converter for projector 3 - source			€ 75,00

Equipment placement overview Das Wundermuseum



Layout:	Science exhibit
Date:	2-4-2023
Status:	Ready for client approval

Only for general reference. Not to scale.

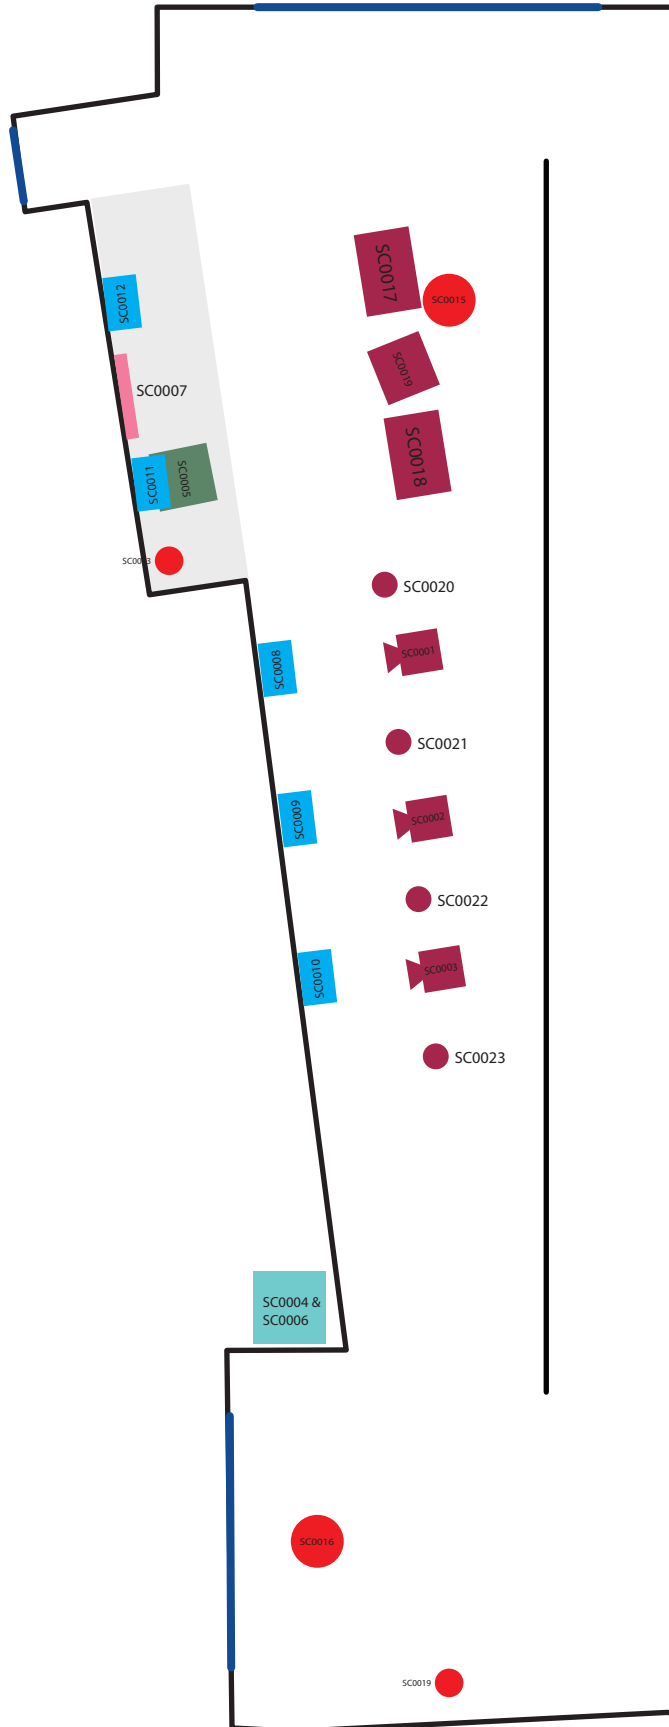

Equipment library

No.	Name	Type	Description	Manufacturer	Model No.	Documentation	Notes	Estimated price (ex vat)
WM0001								
WM0002	DISTRO 5500	Special effect		Aroma prime	Vortex Pro	<a href="https://aromaprime.com/05-vortex-pro-scent-machine/">https://aromaprime.com/05-vortex-pro-scent-machine/</a>	Will need some slight modifying to add dmx/network control.	€ 300,00
WM0003	Evid 6.2	Passive speaker	Small fullrange speaker, 3 EV		Evid 6.2	<a href="https://products.electrovoice.com/na/en/evid-62/">https://products.electrovoice.com/na/en/evid-62/</a>	Are sold in pairs, price listed here is for 1 speaker.	€ 231,00
WM0004	QSC E110	Passive speaker	Medium size fullrange speaker, 300 watt, 8 ohm	QSC	E110	<a href="https://www.qsc.com/solutions-products/loudspeakers/portable/passive/portable">https://www.qsc.com/solutions-products/loudspeakers/portable/passive/portable</a>	Chose QSC "event" speakers as a bit of Value Engineering. QSC's Qsys line is a lot more expensive. These event speakers still have mounting points for flying suspension or optional yoke mounts.	€ 412,00
WM0005	QSC E115	Passive speaker	Large fullrange speaker. 500 watt, 8ohm	QSC	E115	<a href="https://www.qsc.com/solutions-products/loudspeakers/portable/passive/portable">https://www.qsc.com/solutions-products/loudspeakers/portable/passive/portable</a>		€ 726,00
WM0006	E118SW	Passive speaker	Subwoofer	QSC	E118SW	<a href="https://www.qsc.com/solutions-products/loudspeakers/portable/passive/subwoofer">https://www.qsc.com/solutions-products/loudspeakers/portable/passive/subwoofer</a>	Price is an estimate as they are a bit all over the place	€ 780,00
WM0007	CX-Q 4K8	Amplifier	8 channel network amplifier	QSC	CX-Q 4K8	<a href="https://www.qsys.com/products-solutions/power-amplifiers/installed/network/">https://www.qsys.com/products-solutions/power-amplifiers/installed/network/</a>	Comes with included lens, needs filter maintenance every 20.000 hours.	€ 5.500,00
WM0008	PT-MZ680	Projector	Video projector	Panasonic	PT-MZ680	<a href="https://eu.connect.panasonic.com/nl/nl/products/projectors/pt-mz680">https://eu.connect.panasonic.com/nl/nl/products/projectors/pt-mz680</a>		€ 4.119,00
WM0009	VMB-U Series 46" Display	Display	46" LCD screen	Samsung	LH46VMBUBGBXGO	<a href="https://www.samsung.com/us/business/displays/lcd-videowalls/vm-series/vm">https://www.samsung.com/us/business/displays/lcd-videowalls/vm-series/vm</a>	Non-glare, digital signage grade screen	€ 1.108,00
WM0010	COLORdash PA Light	Light	Small RGB floodlight	Chauvet pro		<a href="https://www.chauvetprofessional.com/products/colordash-par-h7x/">https://www.chauvetprofessional.com/products/colordash-par-h7x/</a>		€ 420,00
WM0011	Ovation F-915FC Light	Light	Large RGB fresnel	Chauvet pro	Ovation F-915FC	<a href="https://www.chauvetprofessional.com/products/ovation-f-915fc/">https://www.chauvetprofessional.com/products/ovation-f-915fc/</a>	Beam Angle: 17° to 54° Illuminance (85°): 433 lux @ 5 m	€ 1.757,00
WM0012	Ovation F-55FC Light	Light	Small RGB fresnel		Ovation F-55FC	<a href="https://www.chauvetprofessional.com/products/ovation-f-55fc/">https://www.chauvetprofessional.com/products/ovation-f-55fc/</a>	Beam Angle: 18° to 67° Illuminance (73°): 18 lux @ 5 m	€ 560,00
WM0013	Ovation F-265WW Light	Light	Warm white fresnel	Chauvet pro	Ovation F-265WW	<a href="https://www.chauvetprofessional.com/products/ovation-f-265ww/">https://www.chauvetprofessional.com/products/ovation-f-265ww/</a>		€ 1.353,00
WM0014	COLORADO 1 S Light	Light	Small RGB spotliigt	Chauvet pro	COLORADO 1 SOLO	<a href="https://www.chauvetprofessional.com/products/colorado-1-solo/">https://www.chauvetprofessional.com/products/colorado-1-solo/</a>		€ 456,00
WM0015	OVATION E-160U Light + lens	Light + lens	Warm White spot	Chauvet pro	OVATION E-160WW + HD LI	<a href="https://www.chauvetprofessional.com/products/ovation-e-160ww/">https://www.chauvetprofessional.com/products/ovation-e-160ww/</a> <a href="https://www.chauvetprofessional.com/products/ovation-e-series-19-26-36-an">https://www.chauvetprofessional.com/products/ovation-e-series-19-26-36-an</a>	Price is for both light engine and lens.	€ 1.200,00
WM0016	COLORdash Par Light	Light	RGB /floodlight	Chauvet pro	COLORdash Par-Quad 18	<a href="https://www.chauvetprofessional.com/products/colordash-par-quad-18/">https://www.chauvetprofessional.com/products/colordash-par-quad-18/</a>		€ 550,00
WM0017	COLORDASH Accent Light	Light	Small accent light	Chauvet pro	COLORDASH ACCENT 3	<a href="https://www.chauvetprofessional.com/products/colordash-accent3/">https://www.chauvetprofessional.com/products/colordash-accent3/</a>		€ 200,00
WM0018	COLORDASH Batten Light	Light	Wide RGBA LED batten	Chauvet pro	COLORDASH BATTEN QUAD	<a href="https://www.chauvetprofessional.com/products/colordash-batten-quad-12/">https://www.chauvetprofessional.com/products/colordash-batten-quad-12/</a>		€ 484,00
WM0019	Safety	Safety	Pressure mat	t.b.d				
WM0020	Omron F3S-TGR Safety	Safety	Light curtain	Omron	F3S-TGR-CL	<a href="https://nl.rs-online.com/web/p/light-curtains/7577709">https://nl.rs-online.com/web/p/light-curtains/7577709</a>	For the lightning in the pre-show	€ 565,00
WM0021	Standard security Safety	Safety			to be determined by installer		For the installer to select. Price is an estimate	€ 500,00
WM0022	Safety PA speaker	Safety	Safety PA speaker		to be determined by installer		For the installer to select. Price is an estimate	€ 200,00
WM0023	CS-1000RGB MKIII Laser	Laser	Laser projector bean projector	Laserworld	CS-1000RGB MKIII	<a href="https://www.laserworld.com/en/laserworld-cs-1000rgb.html">https://www.laserworld.com/en/laserworld-cs-1000rgb.html</a>		€ 450,00
WM0024	Laserworld Show Laser controller	Laser controller	Laser controller	Laserworld	Laserworld ShowNET	<a href="https://www.laserworld.com/en/laser-software/showeditor-set.html">https://www.laserworld.com/en/laser-software/showeditor-set.html</a>		€ 250,00
WM0025	ET-ELU20	Projector lens	Short-throw projector lens	Panasonic	ET-ELU20	<a href="https://panasonic.net/cns/projector/products/emu100_elu20/">https://panasonic.net/cns/projector/products/emu100_elu20/</a>	Minimum distance from projection surface: 1meter	€ 10.000,00
WM0026	ET-ELT23	Projector lens	long-throw projector lens	Panasonic	ET-ELT23	<a href="https://na.panasonic.com/ns/250876_et-elt23_spec_en.pdf">https://na.panasonic.com/ns/250876_et-elt23_spec_en.pdf</a>		€ 1.180,00
WM0027	SDI 3G to HDMI	Video converter	SDI 3G to HDMI	Blackmagic design	SDI 3G to HDMI	<a href="https://www.blackmagicdesign.com/products/microconverters">https://www.blackmagicdesign.com/products/microconverters</a>		€ 75,00
WM0028	HDMI to SDI 3G	Video converter	SDI 3G to HDMI	Blackmagic design	HDMI to SDI 3G	<a href="https://www.blackmagicdesign.com/products/microconverters">https://www.blackmagicdesign.com/products/microconverters</a>		€ 75,00
WM0029	HOLOVISION projection scrim	projection scrim	Gerriets HOLOVISION	Gerriets	21431000	<a href="https://www.gerriets.com/nl/products-nl/screens-nl/projection-fabrics/3d-proje">https://www.gerriets.com/nl/products-nl/screens-nl/projection-fabrics/3d-proje</a>	See offer from supplier	€ 2.583,00
WM0030	FX-BLOWER	Fan	1600 watt blower	Magic FX	MFx2402	<a href="https://www.magicfx.eu/en/fx-blower-mfx2402">https://www.magicfx.eu/en/fx-blower-mfx2402</a>	Will need to be connected to DMX relay for remote control.	€ 469,00
WM0031	H-55WW (white)	Light	house-light	Chauvet pro	H-55WW (white)	<a href="https://www.chauvetprofessional.com/products/ovation-h-55ww/">https://www.chauvetprofessional.com/products/ovation-h-55ww/</a>	Needs to be the white version of this fixture.	€ 528,00